

ADDENDUM NO. 2

FOR CONSTRUCTION OF

**OLIVEHURST PUBLIC UTILITIES DISTRICT
PUMP STAION NO. 14 ODOR REHABILITATION PROJECT**

PLUMAS LAKE

YUBA COUNTY, CALIFORNIA

DATE: August 14, 2024

APPROVED BY DESIGNER:




Sean Minard, P.E., P.L.S.

08/14/2024


Date

TO ALL PROSPECTIVE BIDDERS:


All prospective bidders are hereby advised that Addendum No. 2 includes amendments to the improvement plans that were approved by Olivehurst Public Utilities District on July 15, 2024. The bidders are to review all of the amendments shown herein, and acknowledge receipt of this addendum in the appropriate section of the Proposal Sheet.

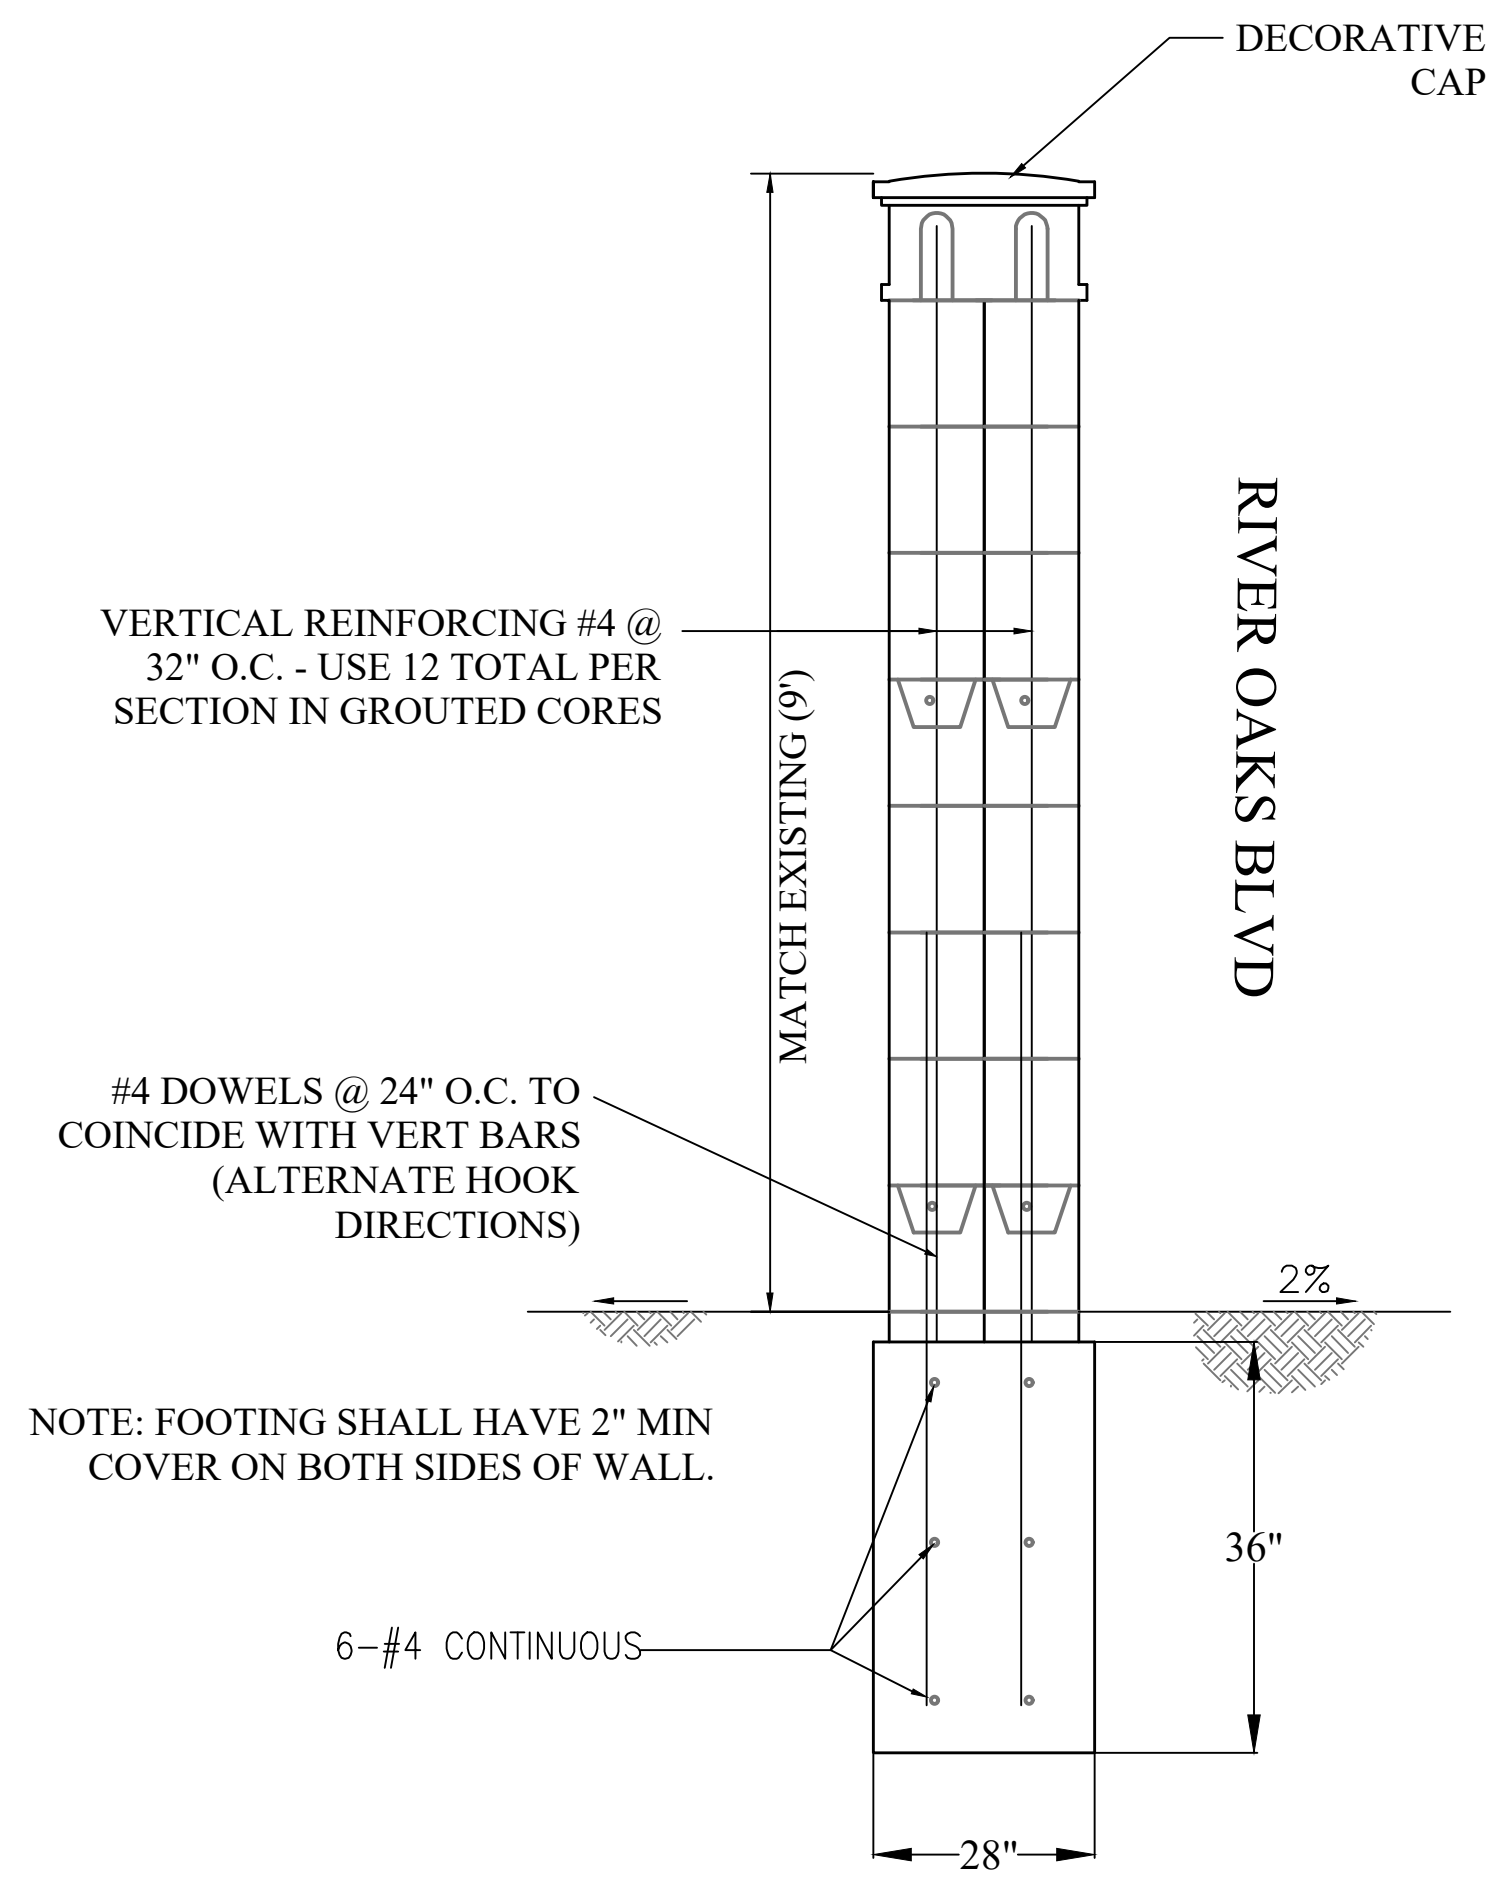

SECTION OF 16"x12" PILASTER ①

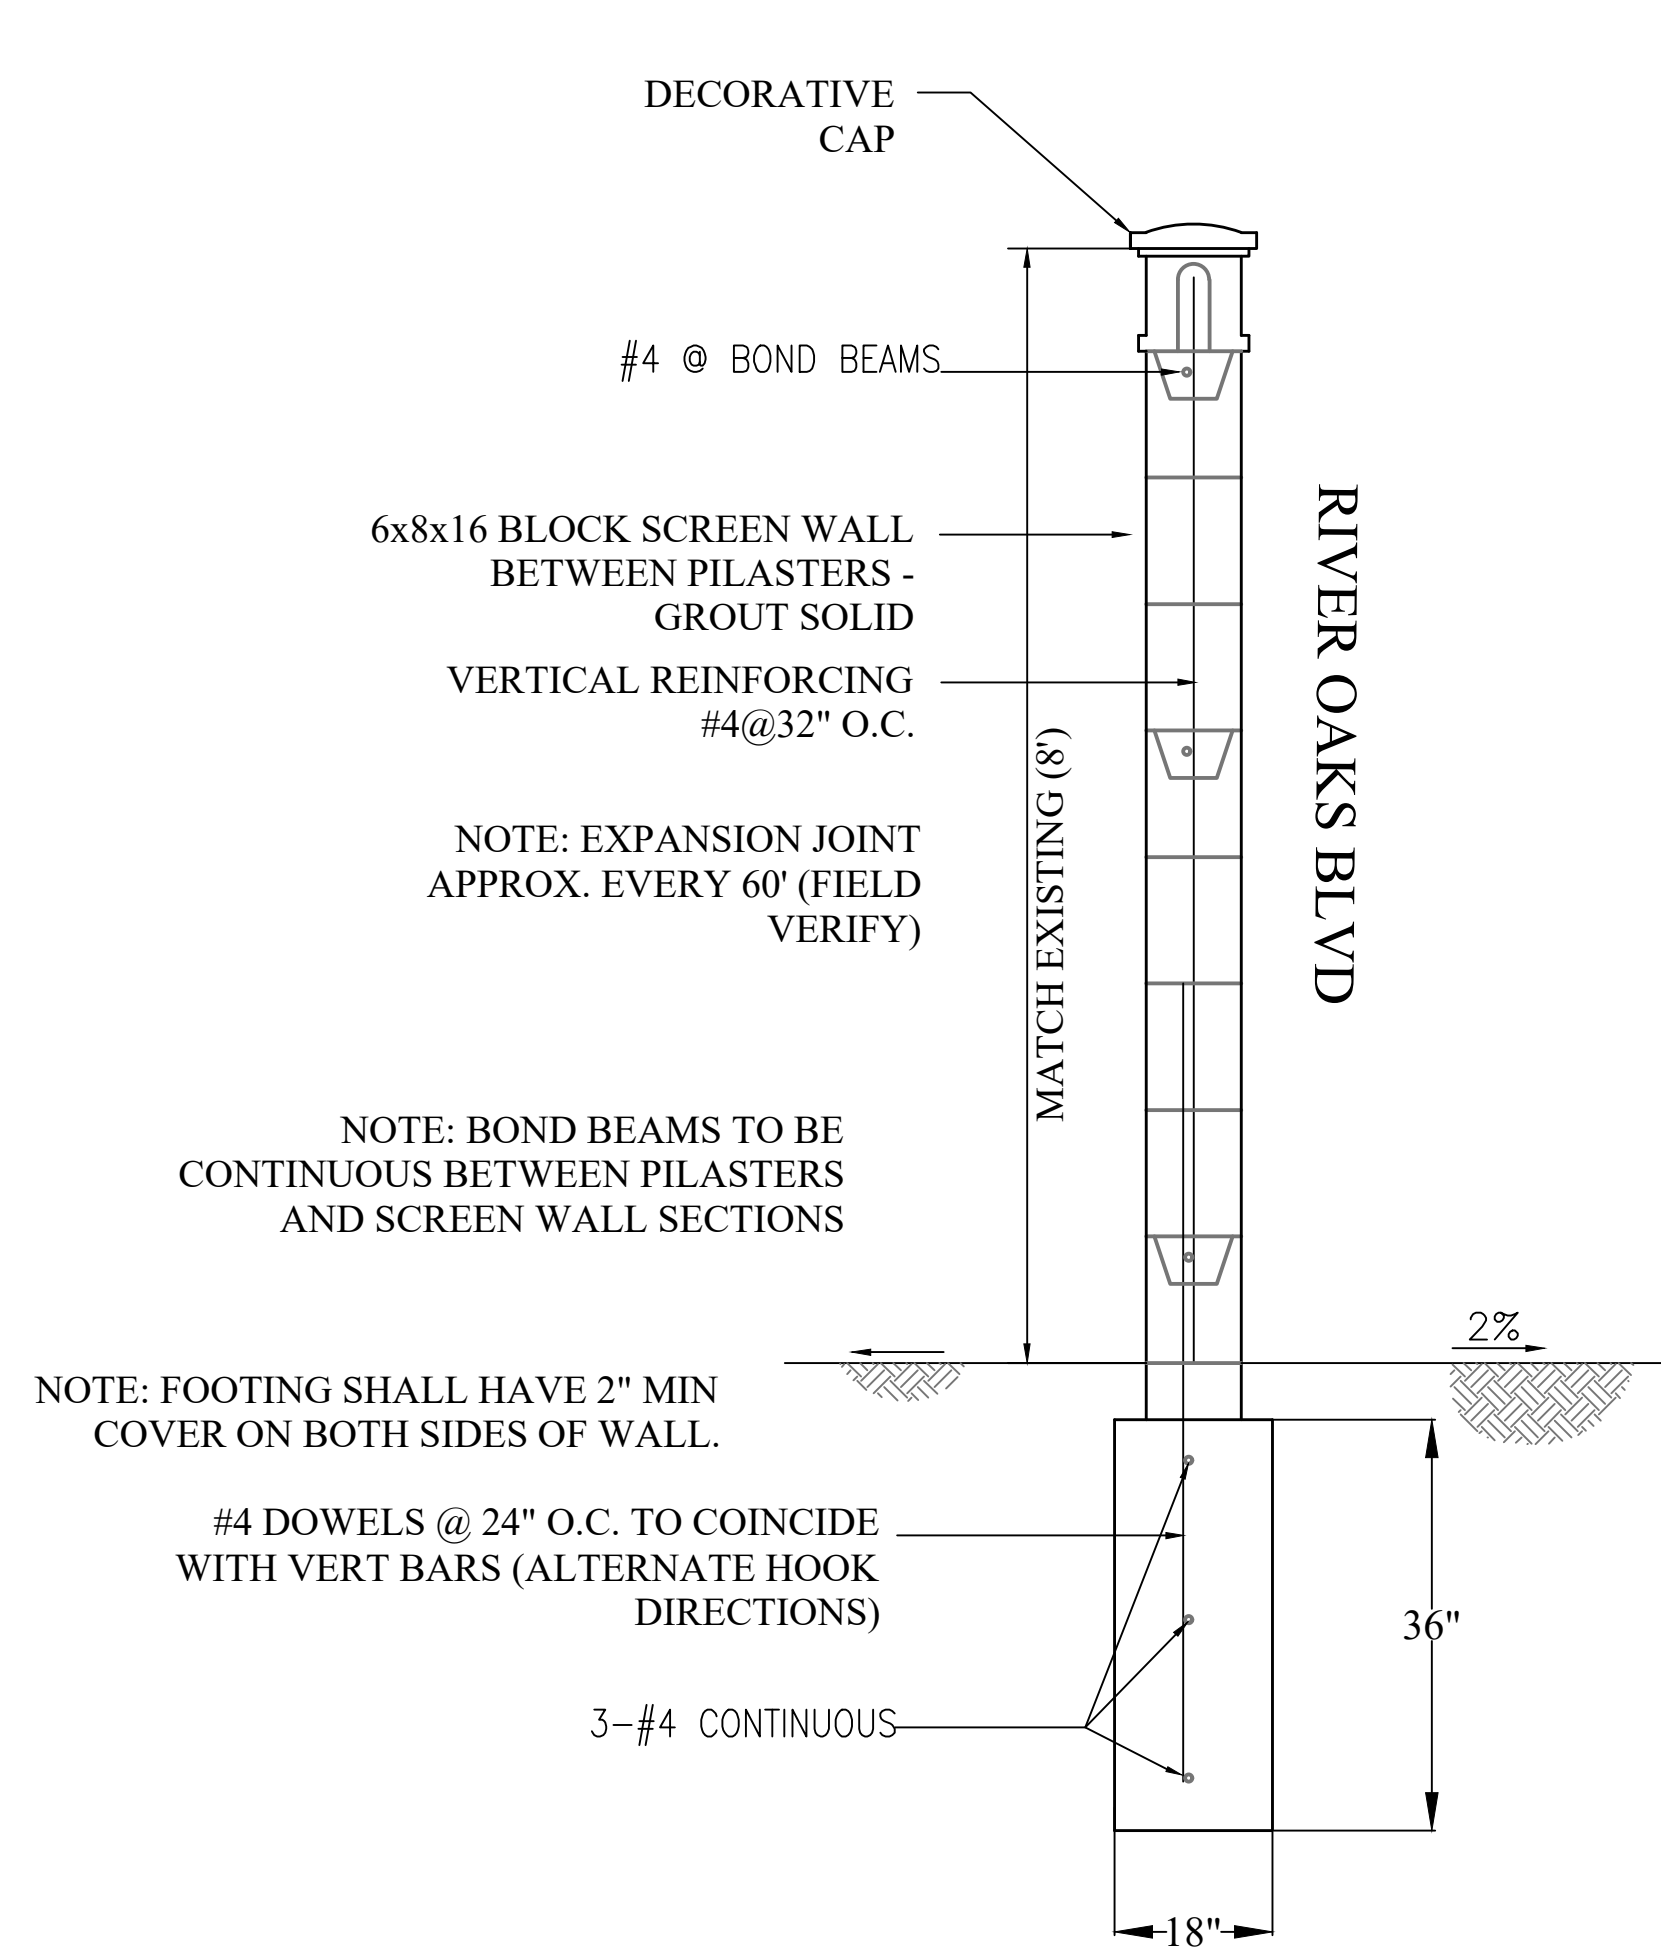


SECTION OF 8' MASONRY SCREEN WALL ②

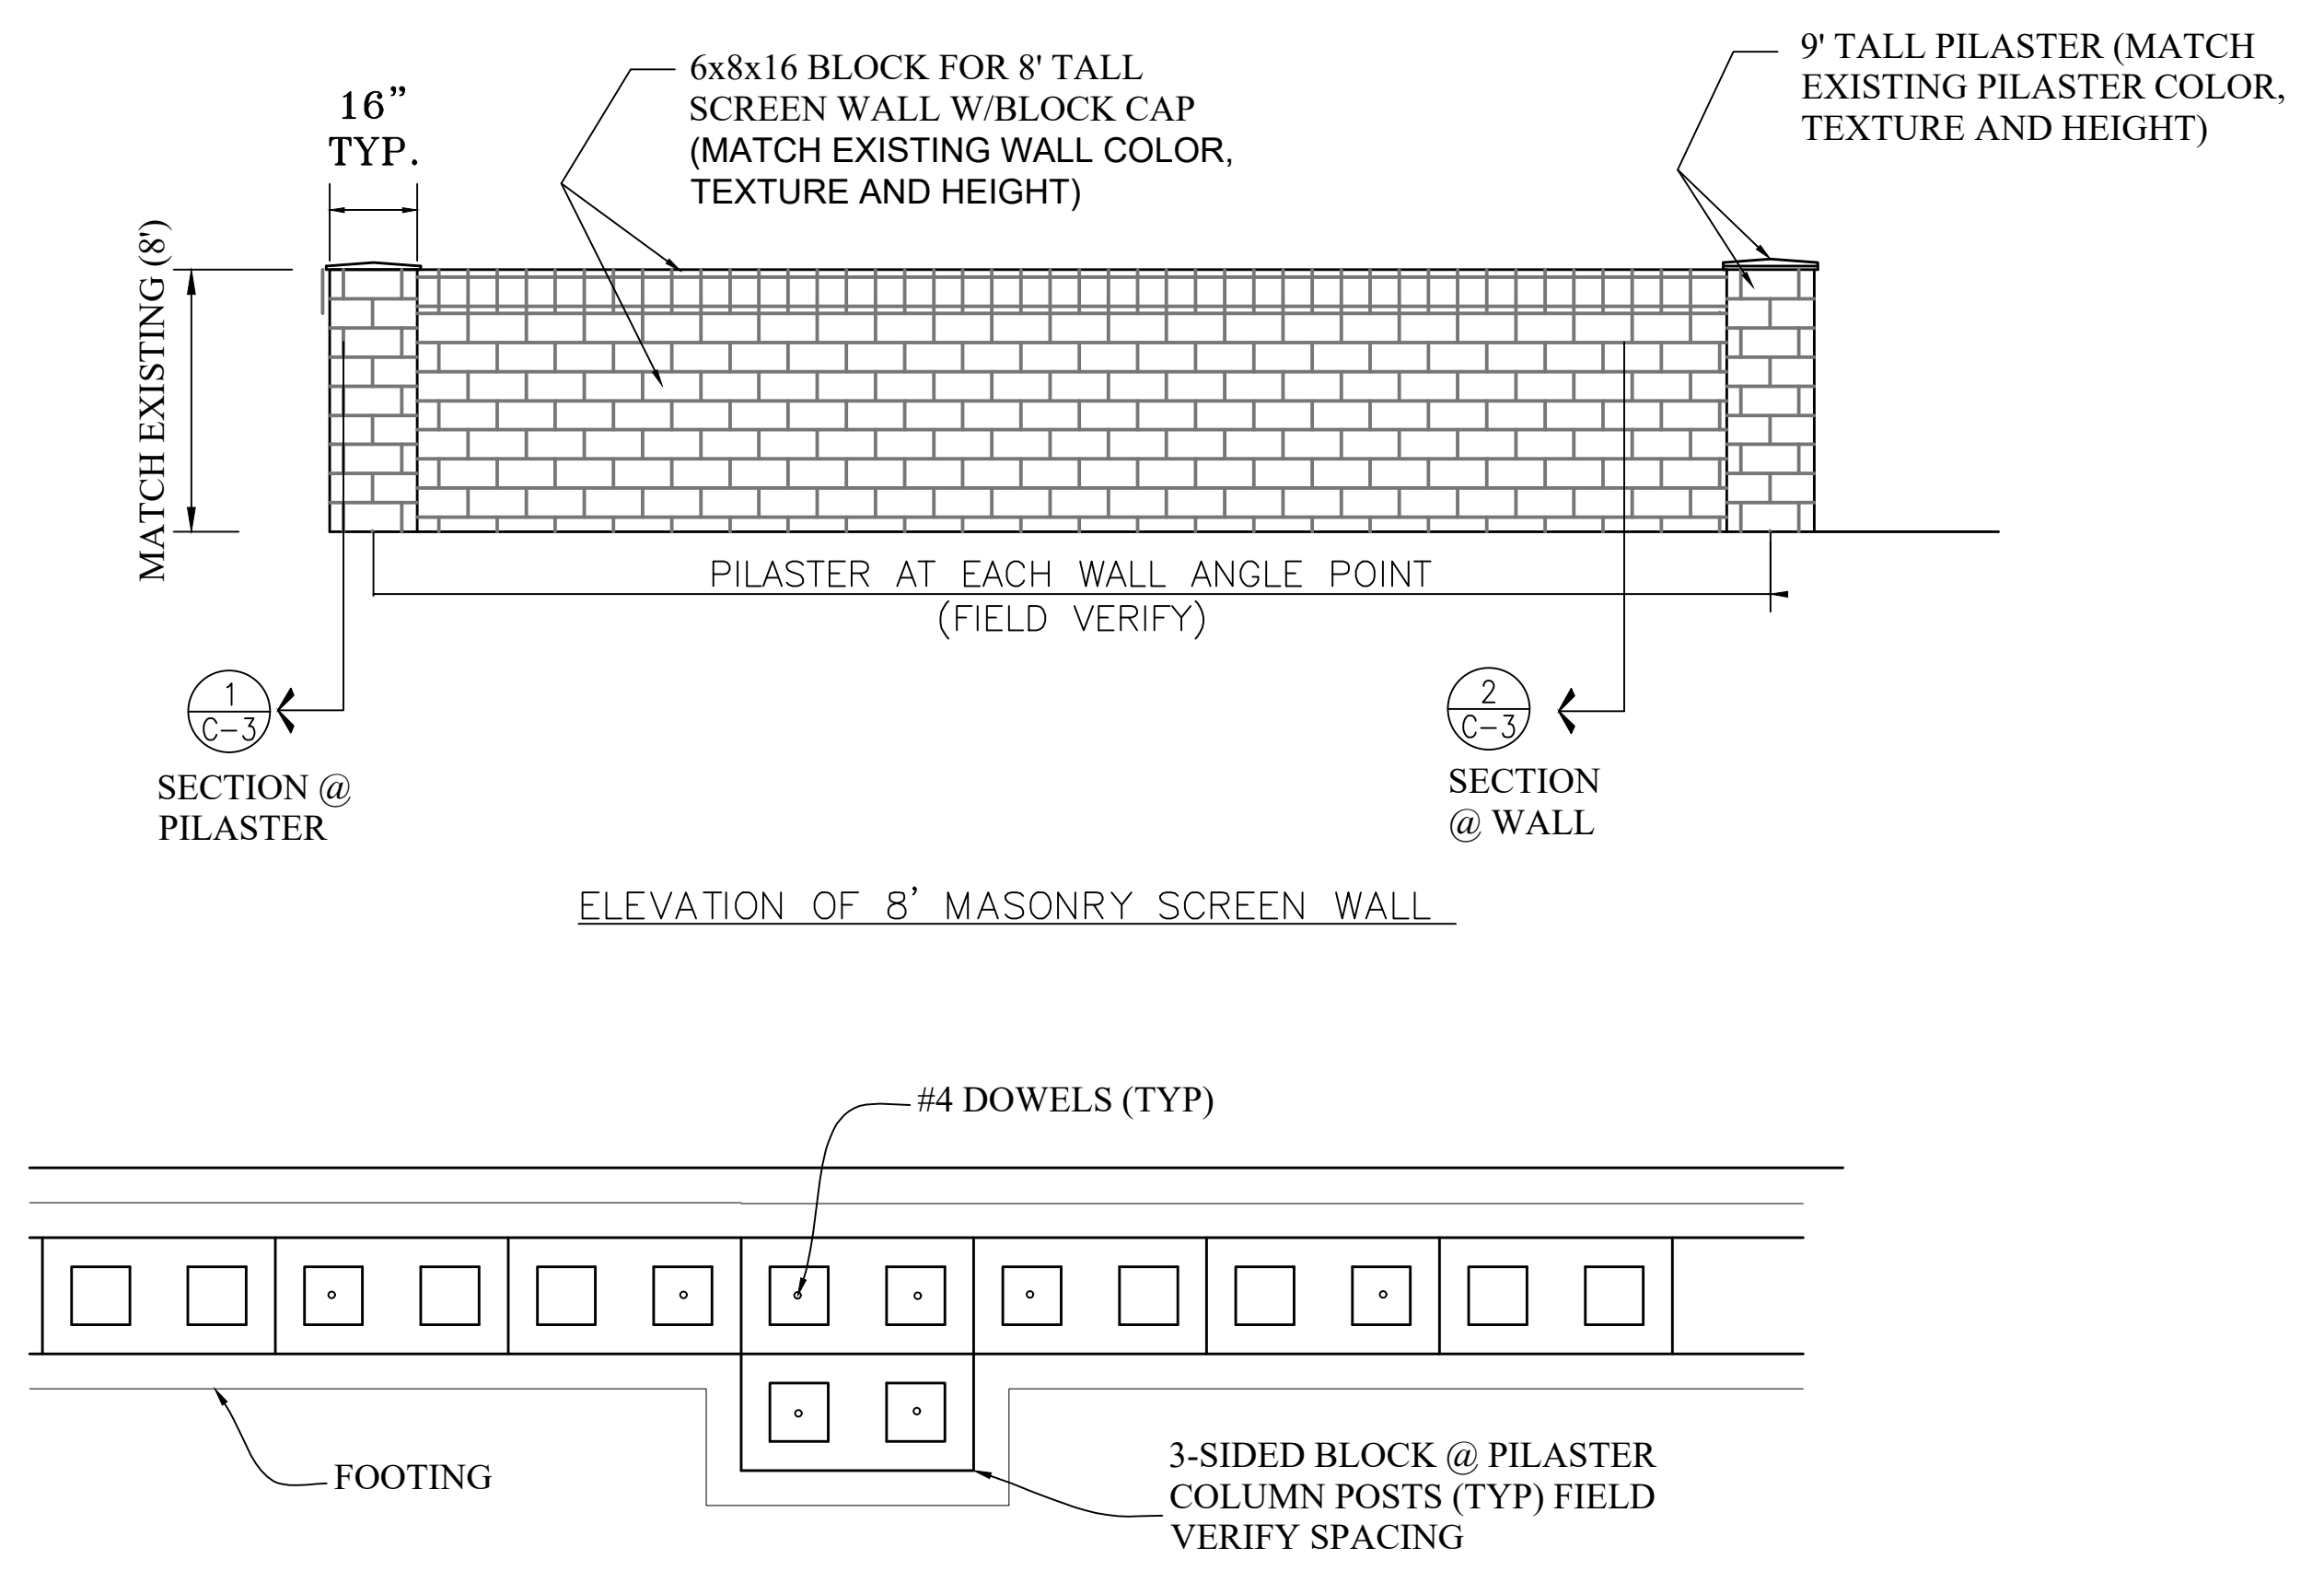

ELEVATION OF 8' MASONRY SCREEN WALL

Symbol	Description	Engineer Init.	Date	Approved
△	ADDITION OF BLOCK WALL DETAIL	STM	8/14/24	

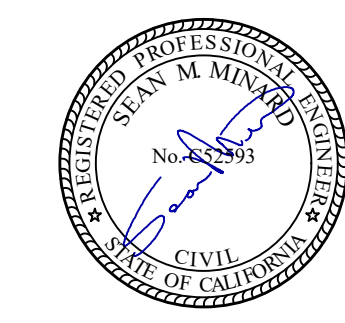

YUBA COUNTY

**OPUD - PUMP STATION #14 UPGRADE
IMPROVEMENTS PLANS
CONSTRUCTION DETAILS SHEET 1A**

APPROVED: _____, 2024	DESIGNED BY: S. MALLEN	DWG. NO.:
M-H-M 1204 E STREET MARYSVILLE, CA 95901 (530) 742-6485	DRAWN BY: S. MALLEN	C-1A
DATE OF PLANS: 08-14-2024	CHECKED BY: S. MINARD	SHT. NO.:
	JOB NO.: 23-189	5A OF 6
	FILE NAME: 23189MAST	

I acknowledge receipt of Addendum Number 2 to the subject project and accept all conditions contained herein. The information and revisions presented in this Addendum has been considered in preparation of my proposal.

Bidder: _____

Signature: _____ Date: _____

Title: _____